
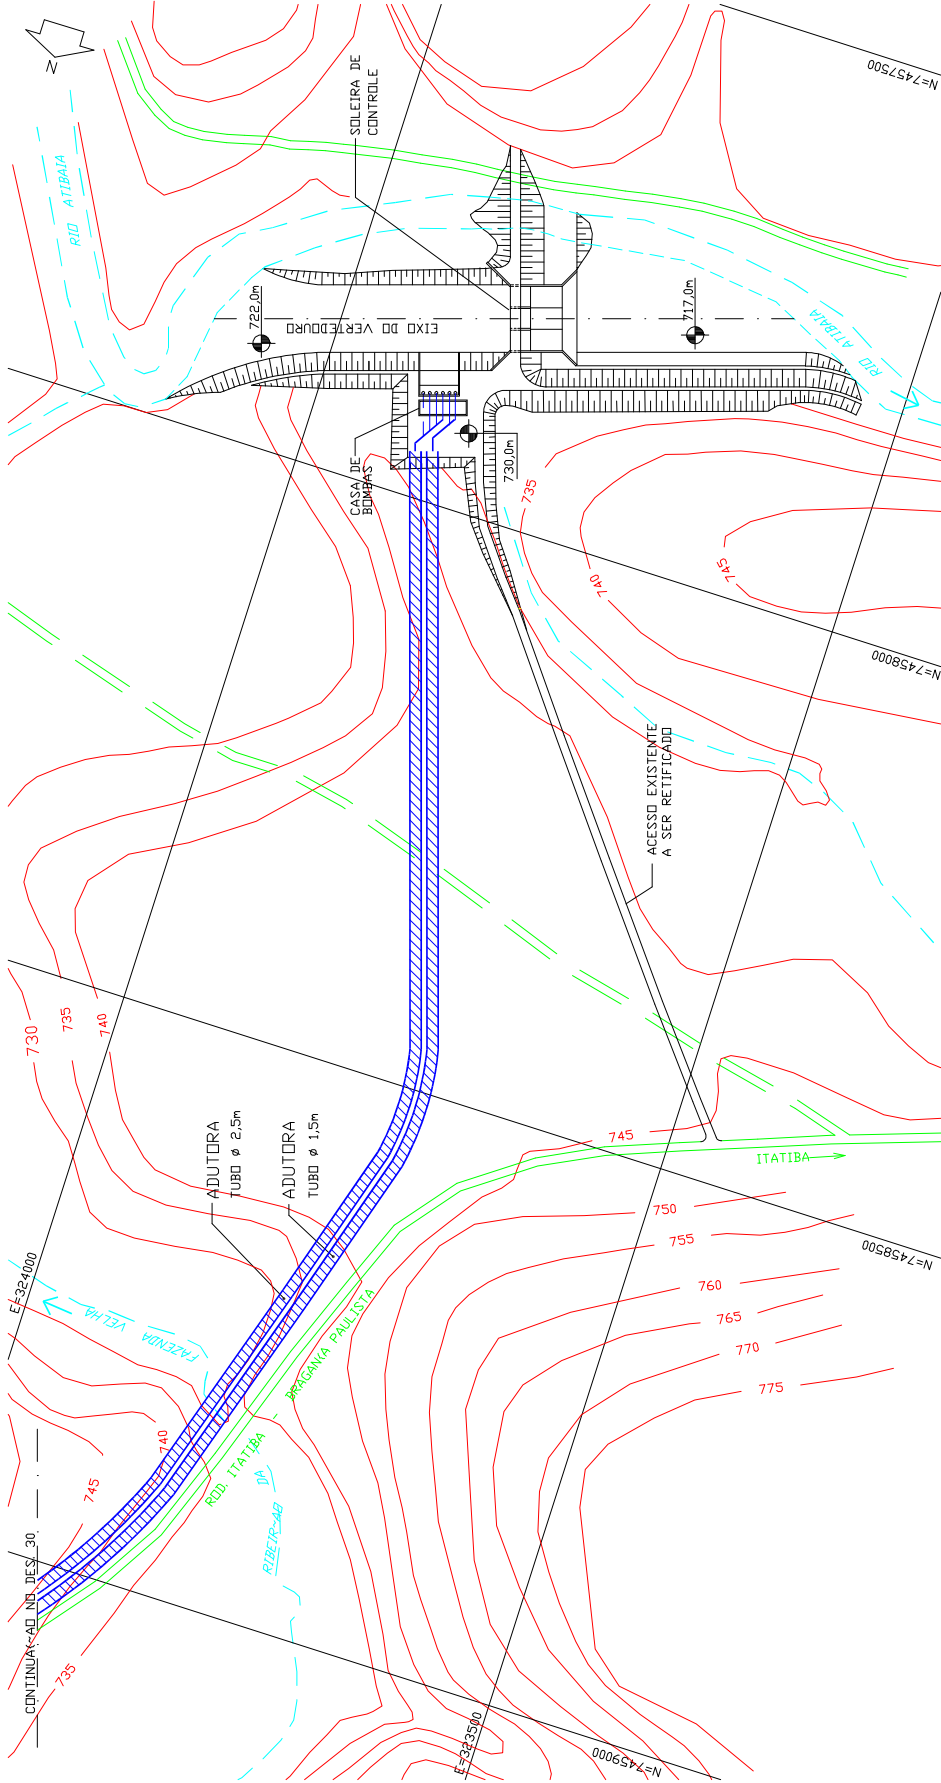
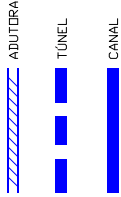


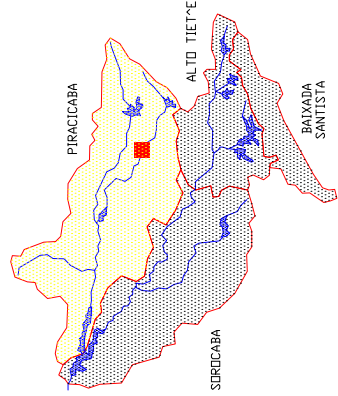

PLANTA
ESC 1:5000