


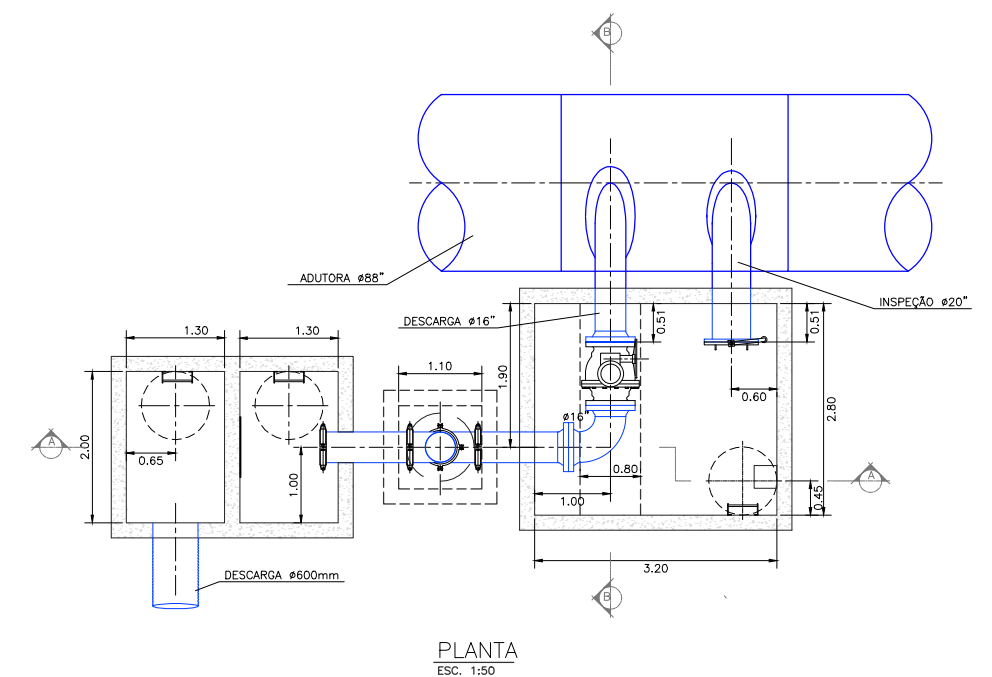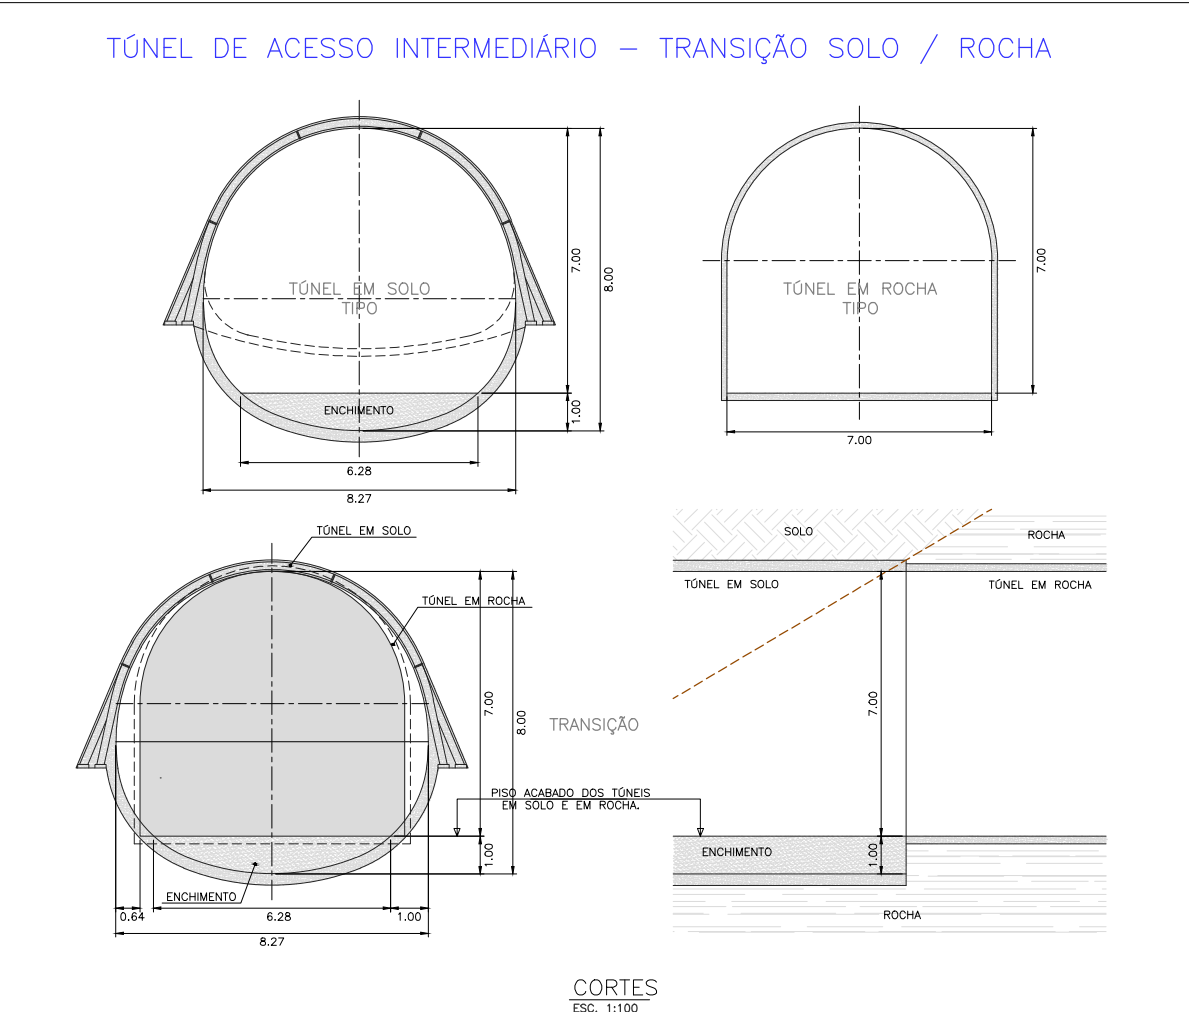


ÁREAS ADICIONAIS À FAIXA DA ADUTORA PARA AS OBRAS LOCALIZADAS


The left drawing shows a large circular tank with a diameter of 27.00. It has a central vertical pipe and a horizontal pipe on the right side. The tank is surrounded by a red dashed line indicating the additional area for the works. Dimensions include 5.10, 5.52, 5.08, and 43.00.

The middle drawing shows a discharge structure labeled "DESCARGA" with a scale of "ESC. 1:200". It has a width of 20.00 and a height of 7.00. The structure is surrounded by a red dashed line indicating the additional area for the works. Dimensions include 5.50, 5.31, and 5.50.

The right drawing shows a vent structure labeled "VENTOSA" with a scale of "ESC. 1:200". It has a width of 15.00 and a height of 7.00. The structure is surrounded by a red dashed line indicating the additional area for the works. Dimensions include 5.30, 4.95, and 5.30.

TAU  
ESC. 1:200

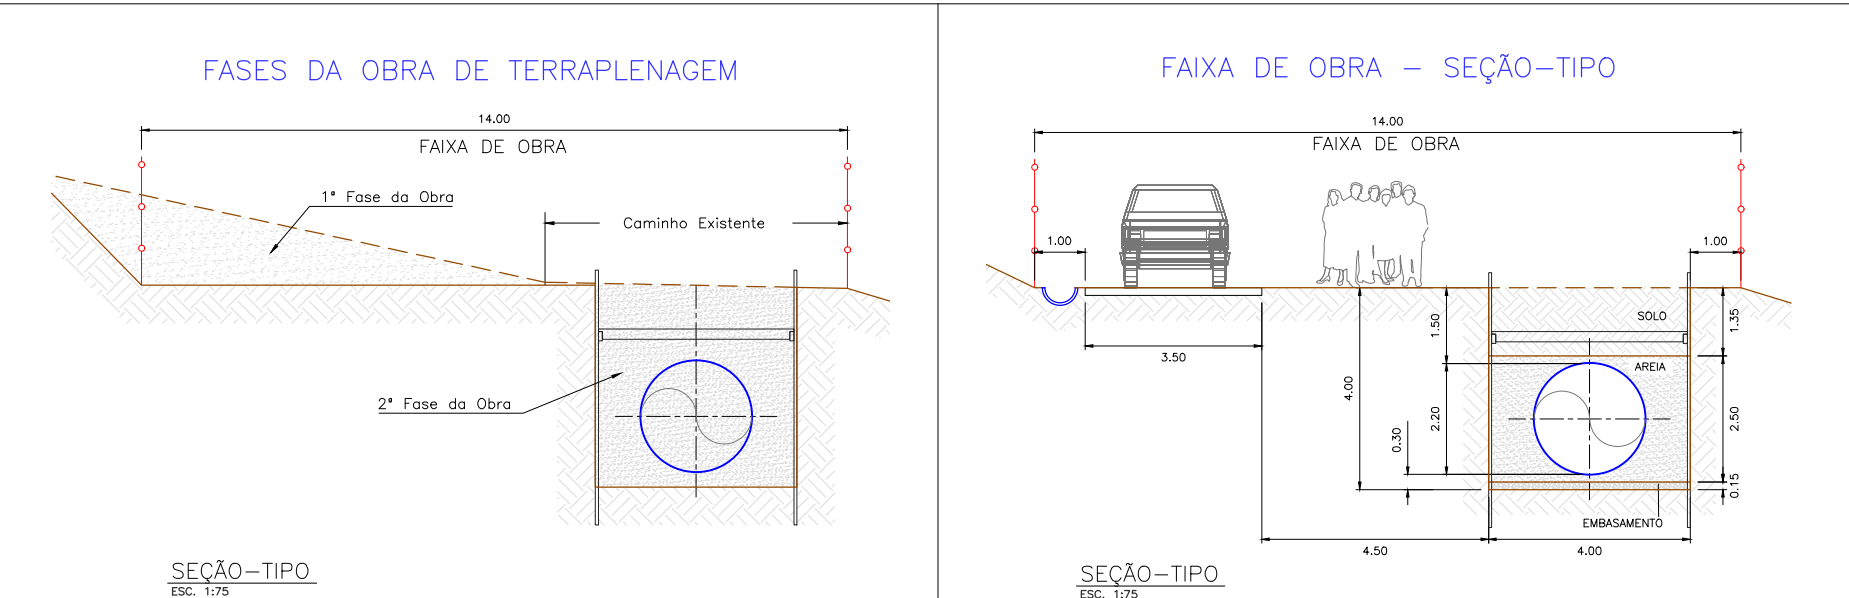

N°	DATA	REVISÃO	EXECUTADO POR	APROVADO POR	S A B E S P		DESENHOS DE REFERÊNCIA	NÚMERO	NOTAS	<div> <div>sabesp</div> <div>VISTO E ACEITO</div> <div>ESTA ACEITAÇÃO NÃO ISENTA A CONTRATADA DAS RESPONSABILIDADES E OBRIGAÇÕES ESTABELECIDAS NO CONTRATO.</div> <div> <div>ANALISADO:</div> <div>ACEITO:</div> <div>VISTO:</div> </div> <div> <div>/</div> <div>/</div> <div>/</div> </div> </div>	<div> <div>EXECUTADO POR</div> <div>  </div> <div> <div>compañia de saneamento básico do estado de são paulo</div> <div>EIA/RIMA DA INTERLIGAÇÃO ENTRE AS REPRESAS JAGUARI E ATIBAÍHA ANTEPROJETO CONSOLIDADO</div> <div>DETALHES GÊNICOS PLANTAS E CORTES</div> </div> </div>	<div> <div>REV. 0 FL. 01/01</div> <div>N° CONTRATADA 20542.DE.HID.012</div> <div>ESCALA INDICADA</div> </div>
					ACEITO	DATA						